


SOUTH MADISON STREET

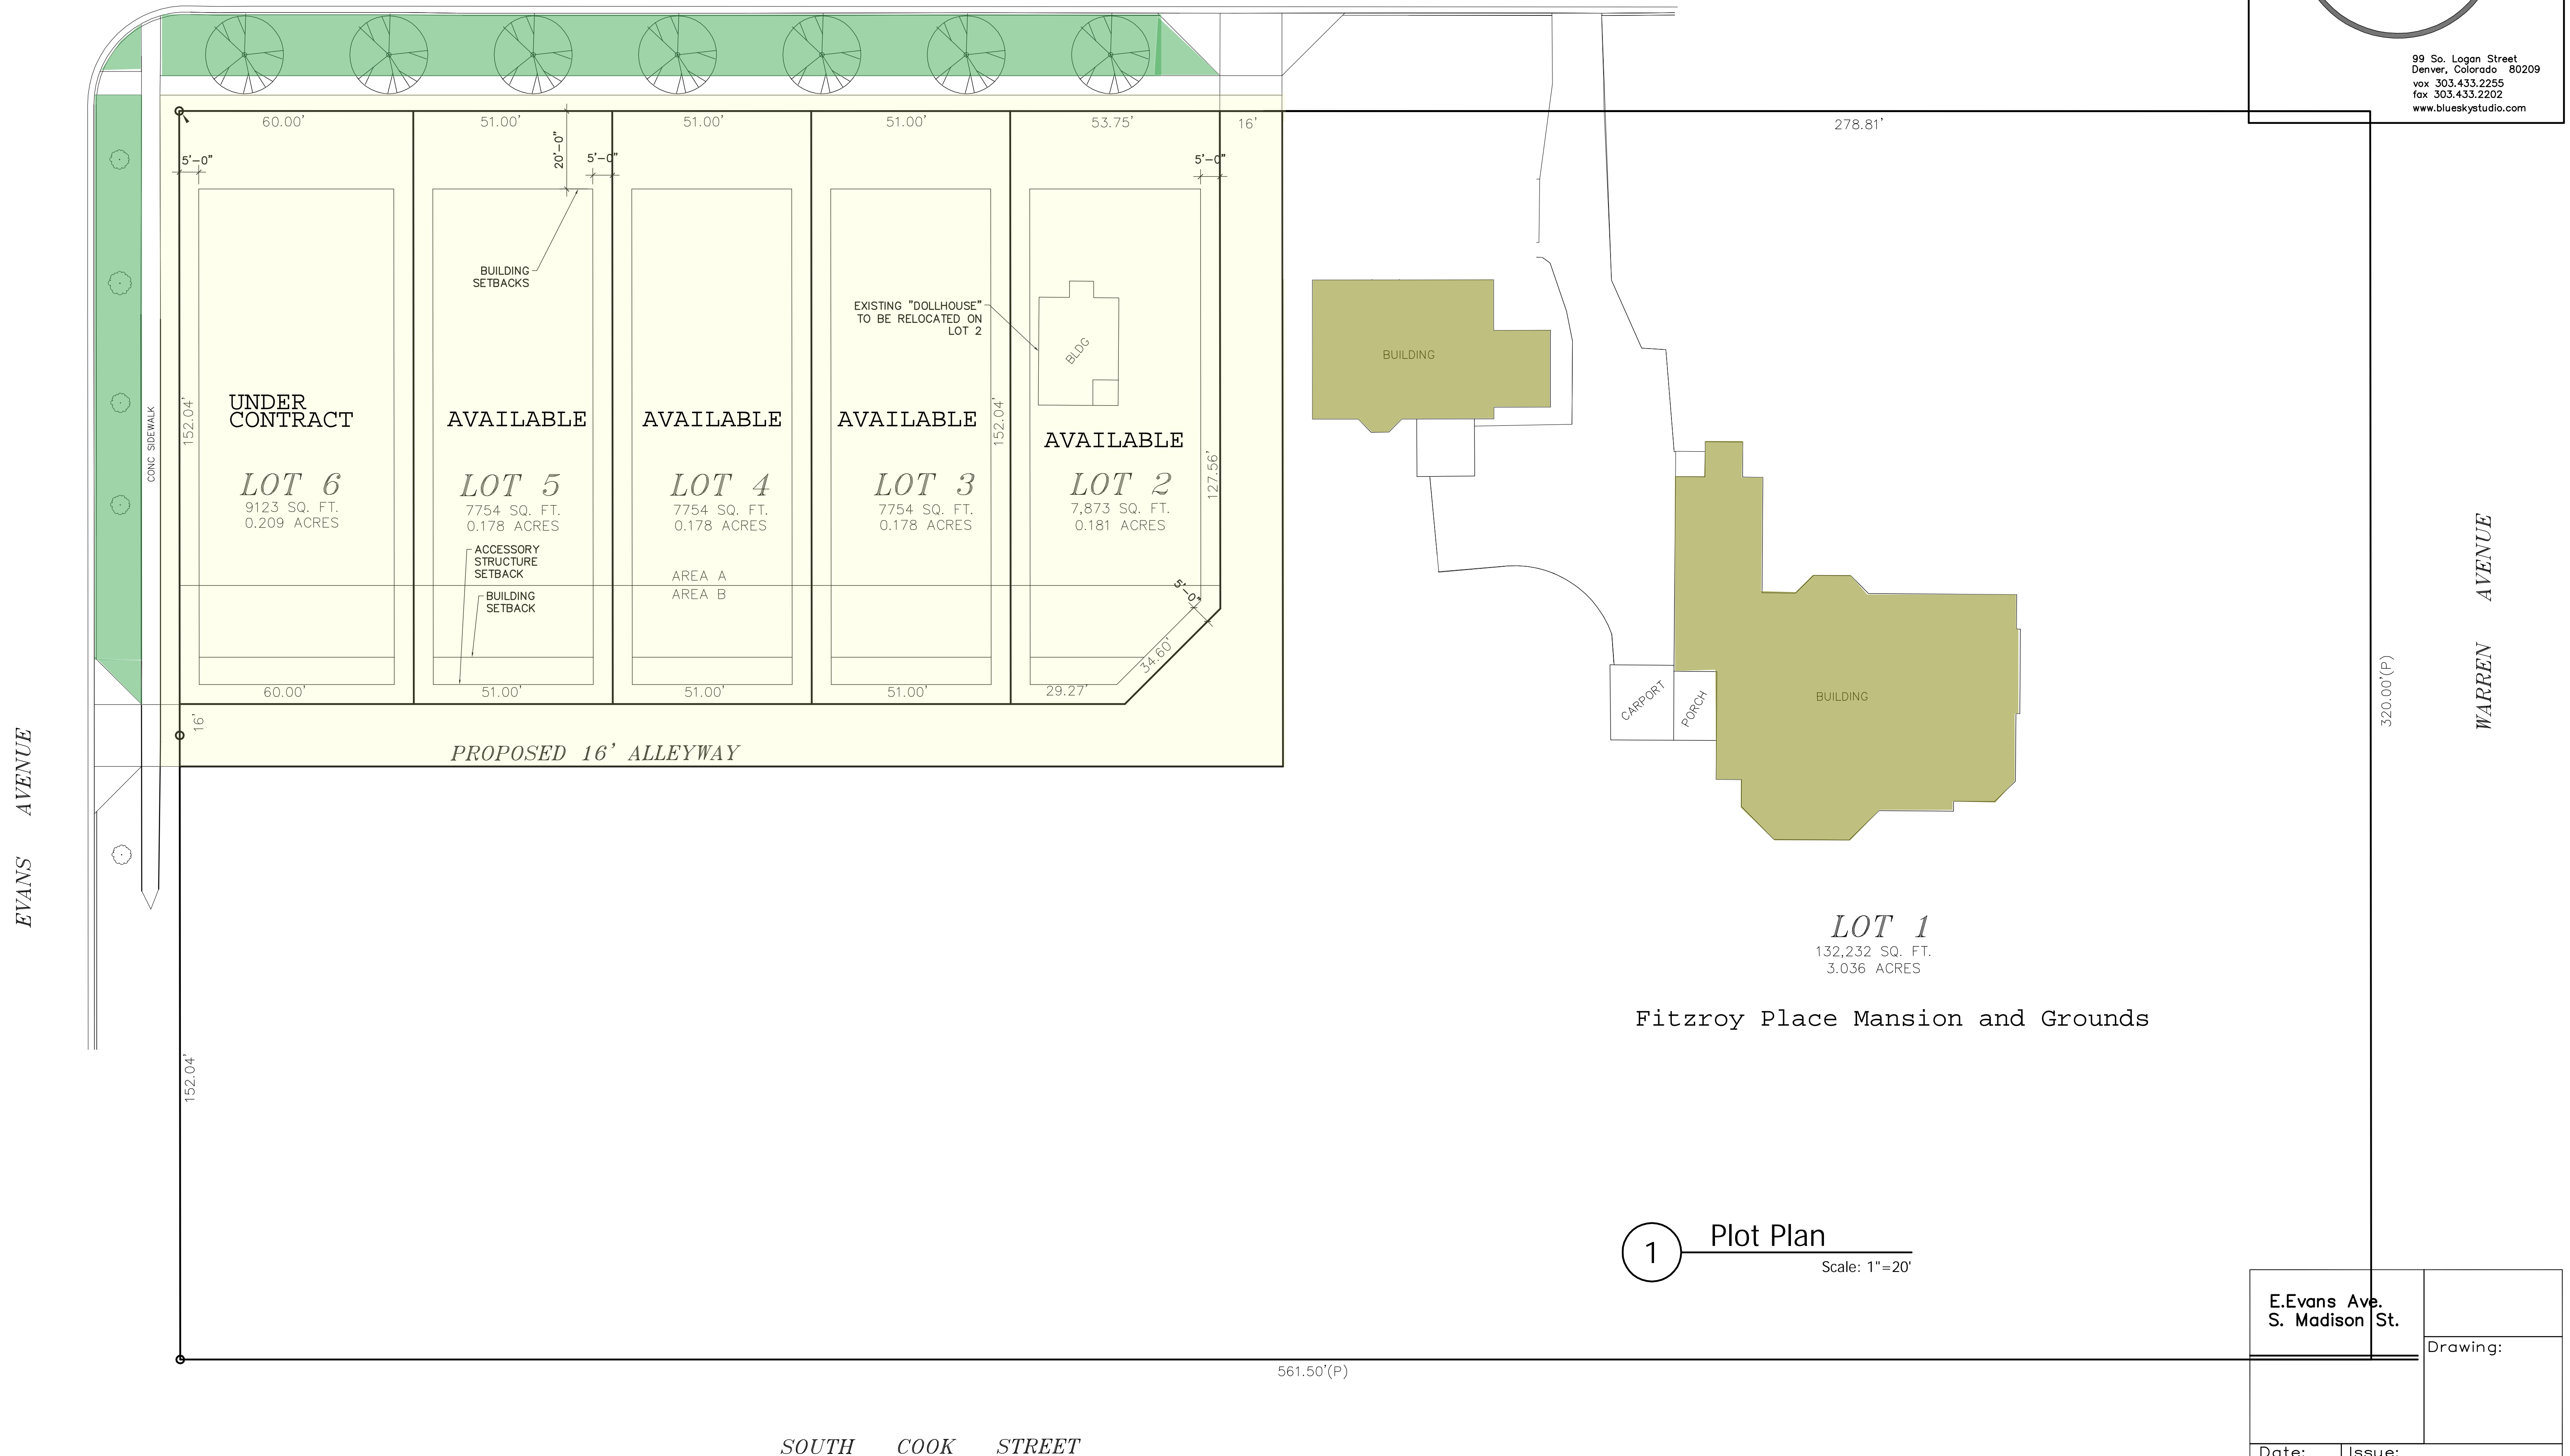

1 Plot Plan
 Scale: 1"=20'

E. Evans Ave. S. Madison St.		Drawing:
Date:	Issue:	
Drawn By: BlueSky Studio		